

PENTHOUSE PLAN

PH 8


SUPERFICIE PL. CA. / AREA SQ. FT.  
3330

UNITÉS / UNITS  
R3808 - b1c + b2

Rxxxx - LES DEUX PREMIERS CHIFFRES APRÈS LE "R",  
REPRÉSENTENT L'ÉTAGE SUR LEQUEL L'UNITÉ SE SITUE.

LÉGENDE DES ESPACES:

- ① CUISINE
- ② SALLE À MANGER
- ③ SALON
- ④ SALLE DE BAIN PRINCIPALE
- ⑤ BUANDERIE
- ⑥ CHAMBRE PRINCIPALE
- ⑦ ESPACE BUREAU
- ⑧ CHAMBRE SECONDAIRE
- ⑨ SALLE MÉCANIQUE
- ⑩ SALLE DE BAIN DES MAÎTRES
- ⑪ SALLE D'EAU
- ⑫ WALK-IN

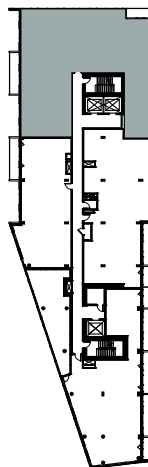


L'ÉTAGE ILLUSTRÉ CORRESPOND AU NIVEAU 38.  
L'UNITÉ TYPE EST LOCALISÉE AU MÊME EMPLACEMENT  
SUR CHAQUE NIVEAU.


LÉGENDE DES BALCONS

b1	53 p <sup>2</sup>	12***	159 p <sup>2</sup>
b1c	62 p <sup>2</sup>	13***	212 p <sup>2</sup>
b2	106 p <sup>2</sup>	14***	343 p <sup>2</sup>
t1**	83 p <sup>2</sup>	15***	351 p <sup>2</sup>
t1***	53 p <sup>2</sup>	16***	694 p <sup>2</sup>

\* Balcon de coin | \*\* 1 accès | \*\*\* Terrasse

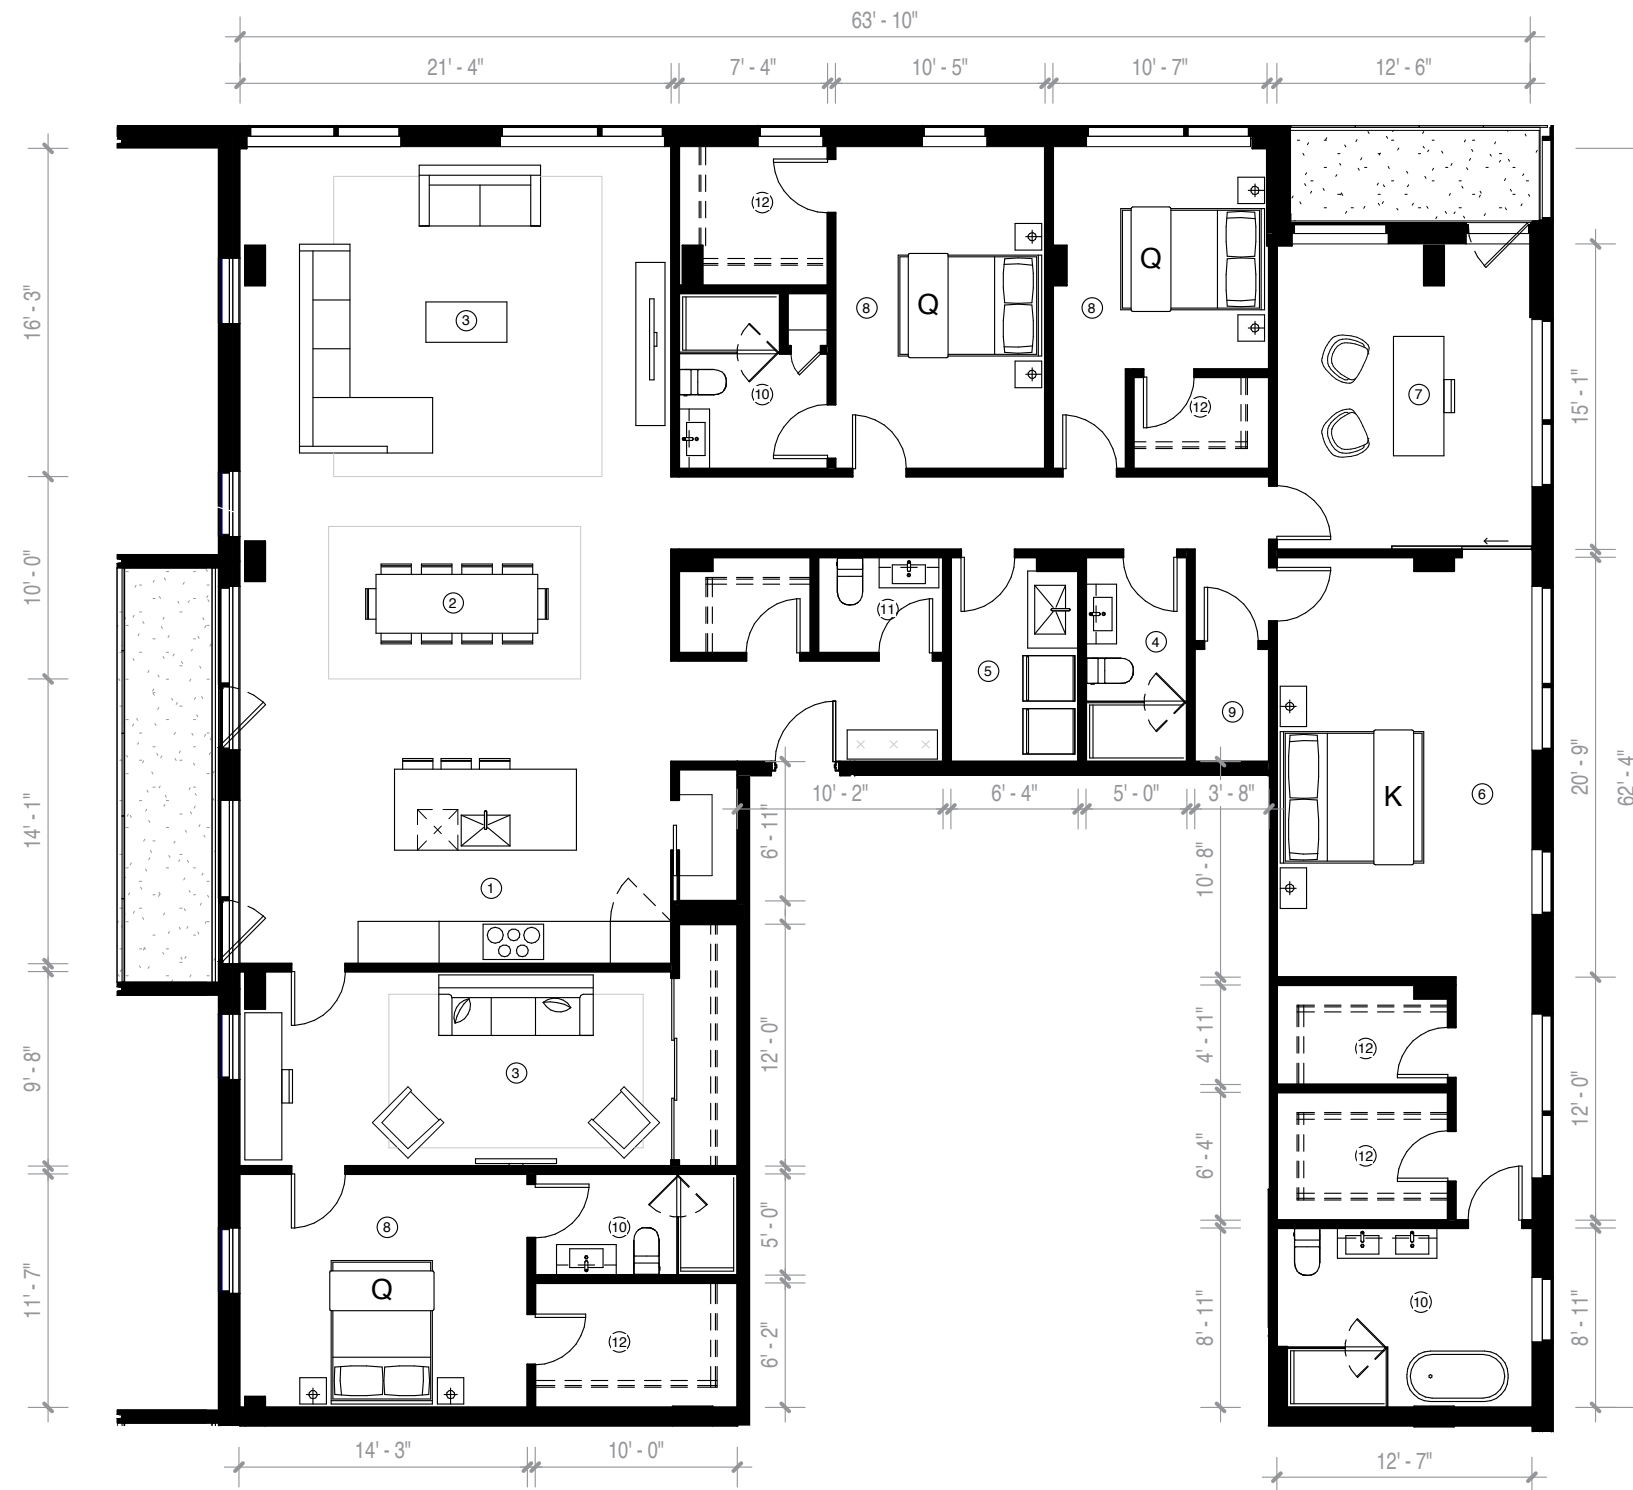

VENDEUR :	_____	_____	_____
ACHETEUR 1 :	_____	_____	_____
ACHETEUR 2 :	_____	_____	_____

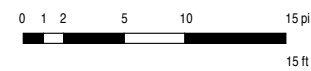

PLANS PRÉLIMINAIRES SUJETS À CHANGEMENTS. LA SUPERFICIE BRUTE DES LOGEMENTS N'INCLUT PAS CELLE DES BALCONS ET/OU TERRASSES. LA SUPERFICIE ET LA DIMENSION DES PLANS DE VENTE SONT APPROXIMATIVES ET PEUVENT VARIER.  
L'AMÉNAGEMENT PROPOSÉ PEUT VARIER SELON LA POSITION DES FENÊTRES ET PORTES DES BALCONS. LES RETOMBÉES DES PLAFONDS SONT SUJETTES À CHANGEMENTS.  
PRELIMINARY PLANS SUBJECT TO MODIFICATIONS. THE UNIT AREA EXCLUDES THE BALCONY AND/OR TERRACES. THE AREA AND DIMENSION OF THE PLANS OF SALE ARE APPROXIMATE AND ARE SUBJECT TO VARIATION.  
THE LAYOUT PROPOSED MAY VARY DEPENDING ON THE POSITION OF WINDOWS AND DOORS OF BALCONIES. DROPPINGS OF CEILING ARE SUBJECT TO MODIFICATIONS.